




Front (North-West) Elevation 1:100

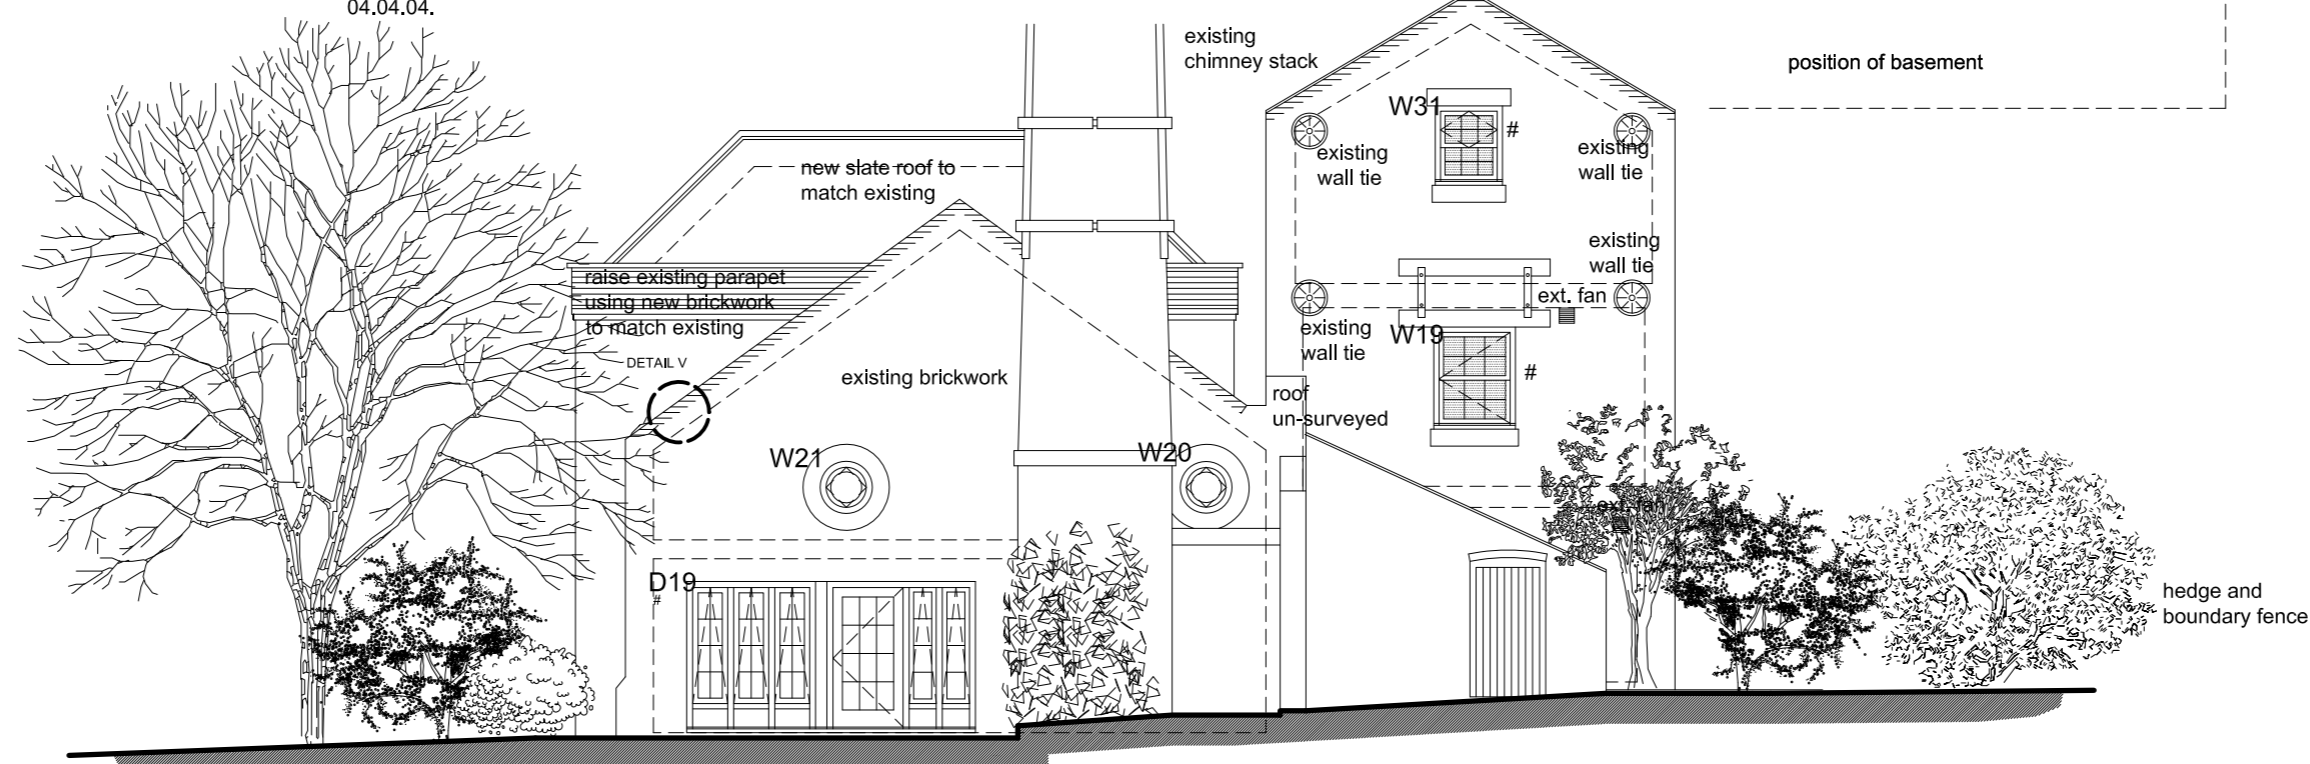


Side (North-East) Elevation 1:100

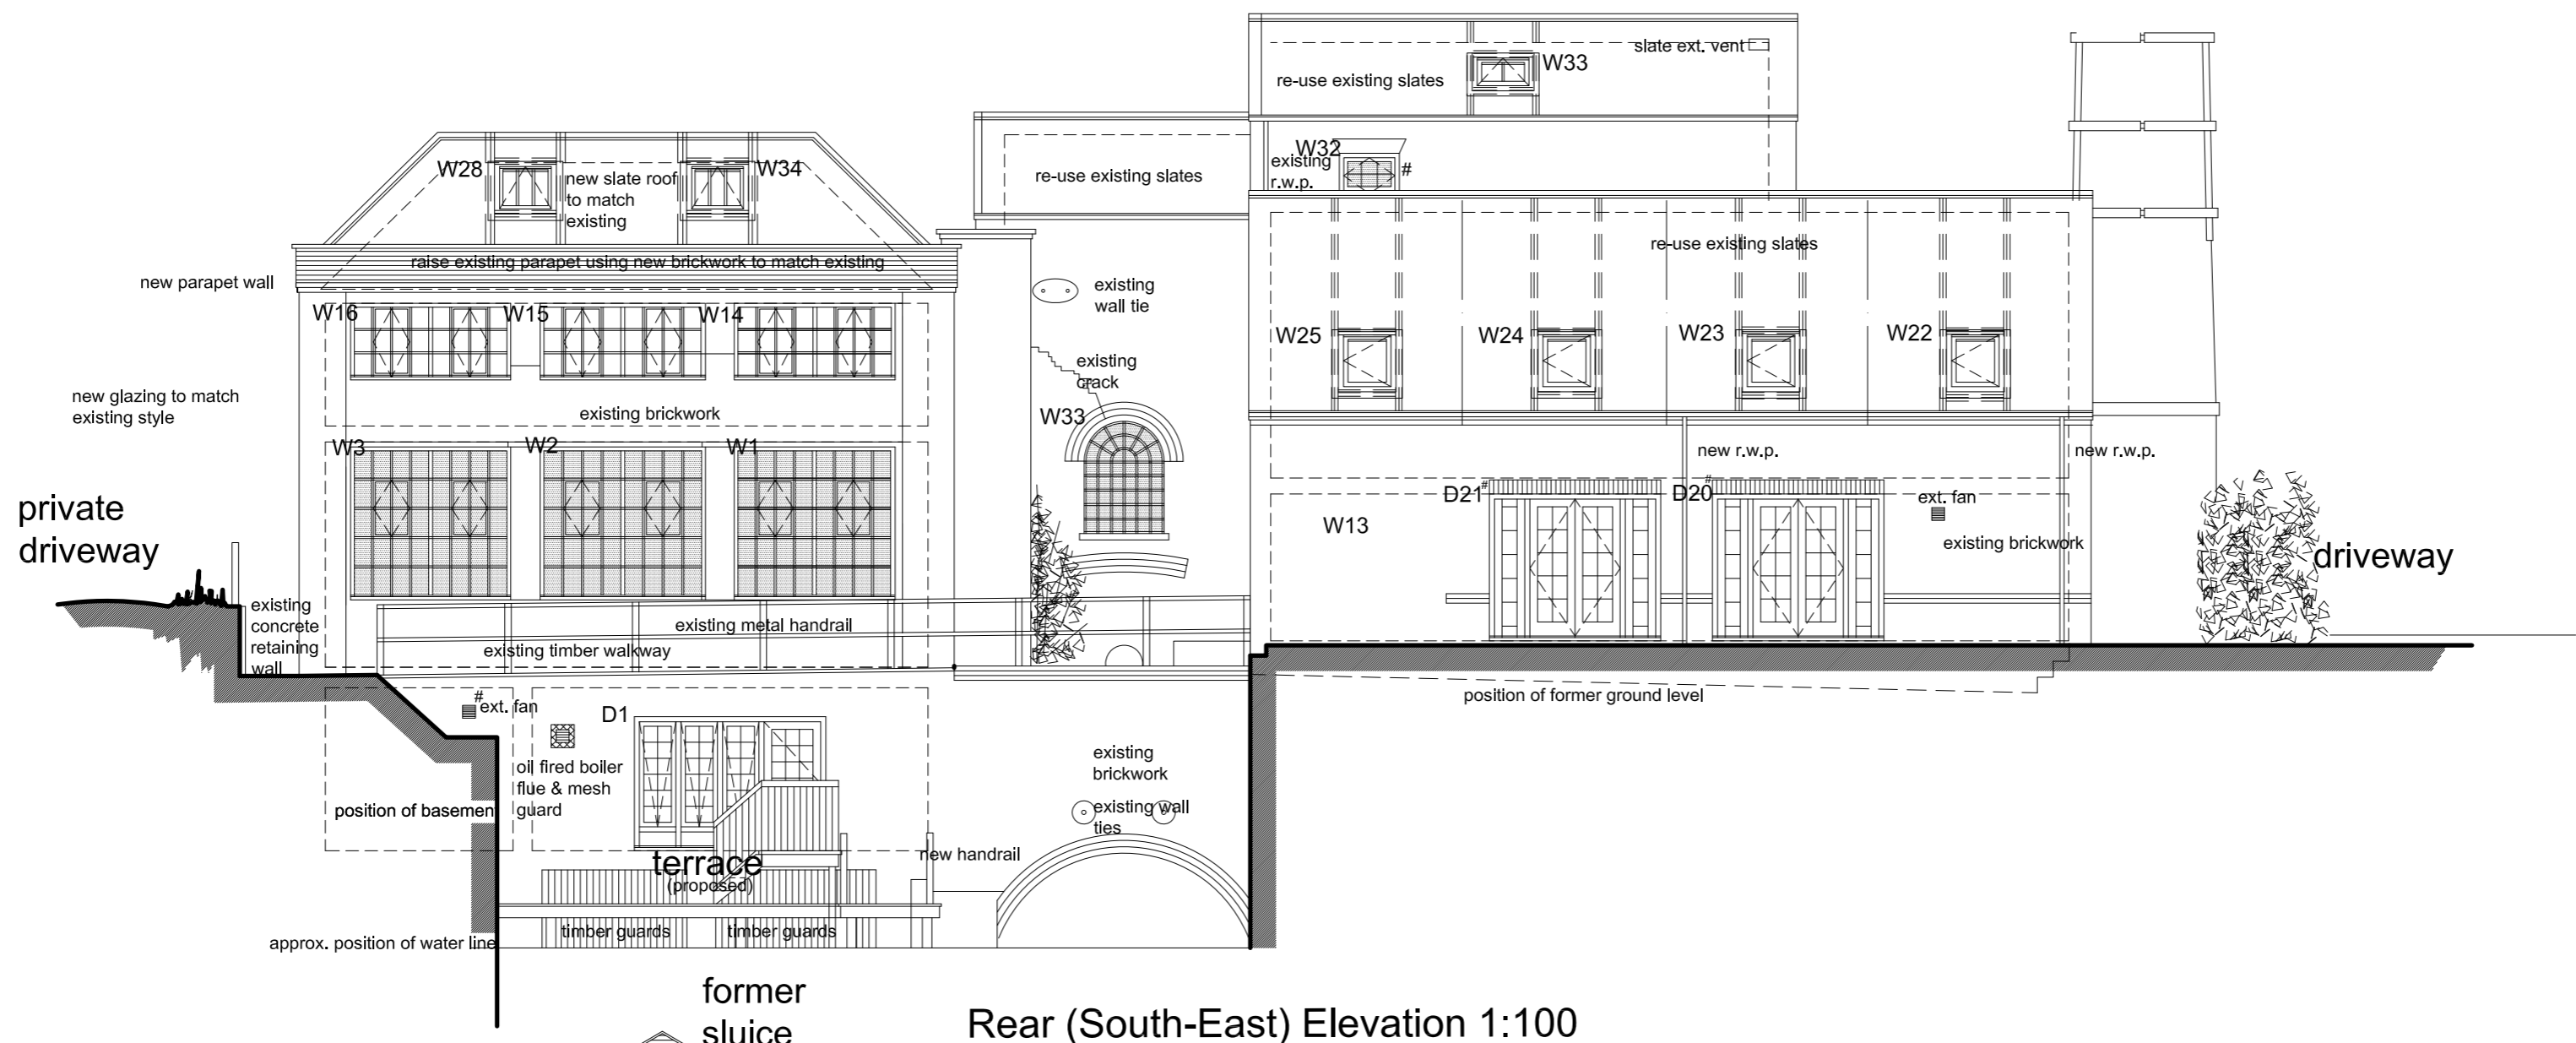


Rear (South-East) Elevation 1:100

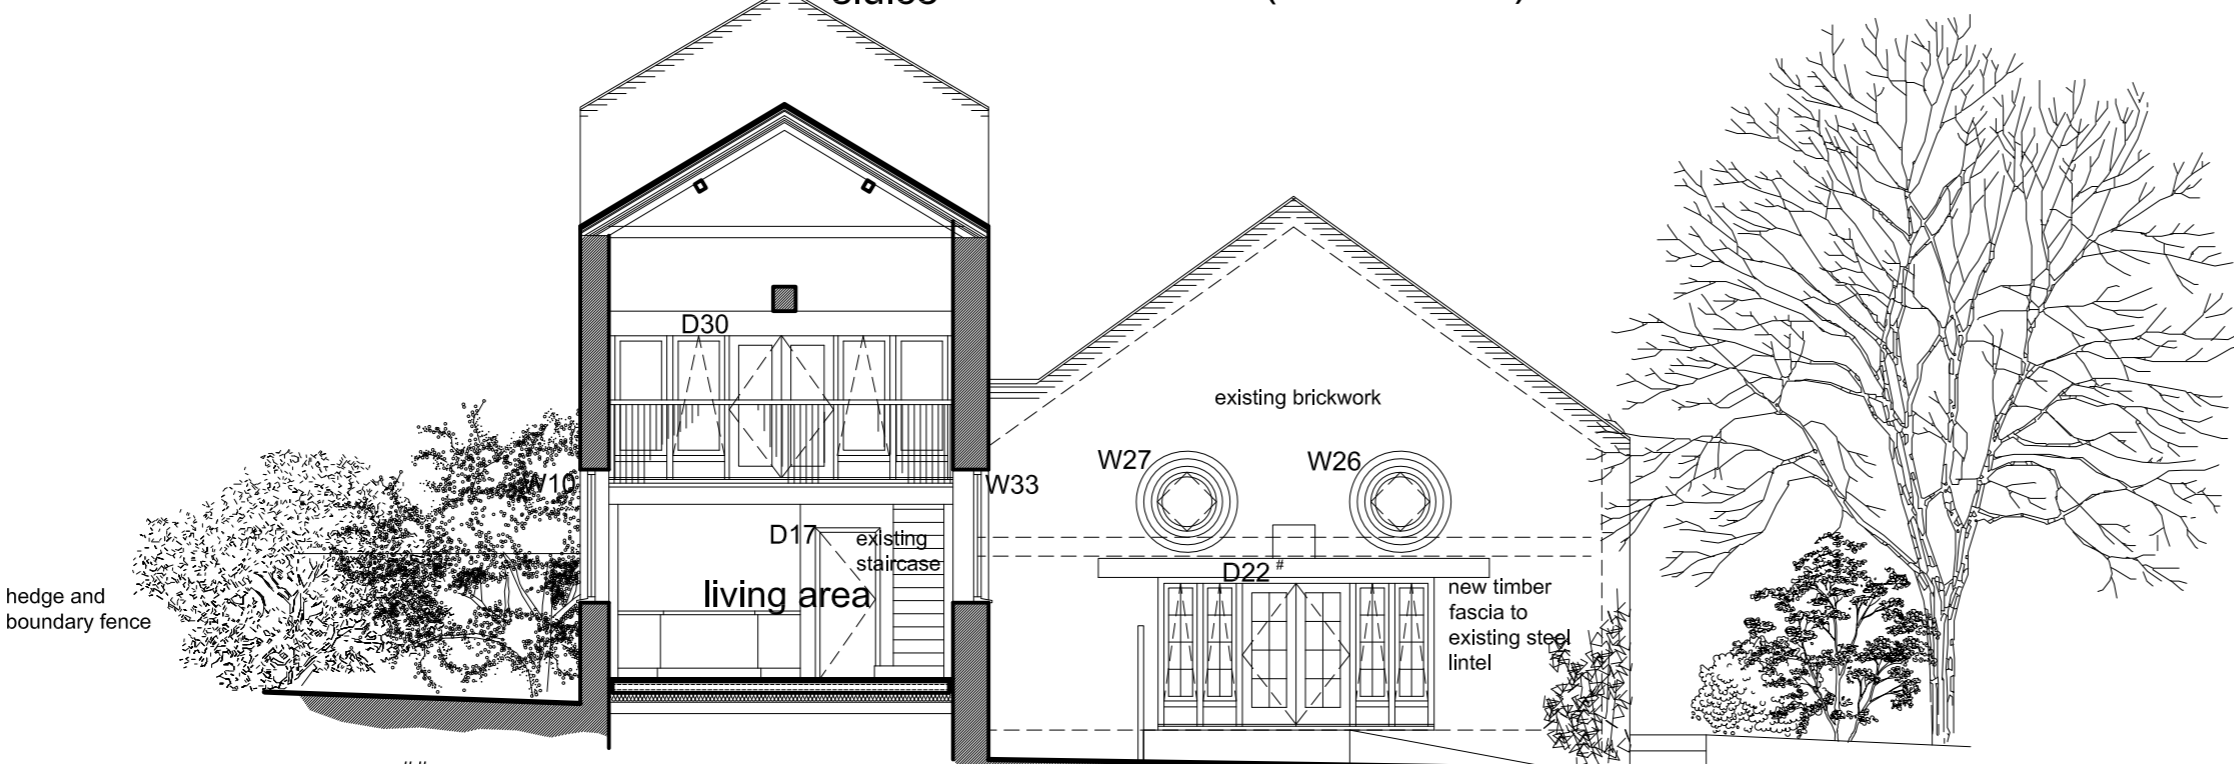

Side (South-West) Elevation 1:100

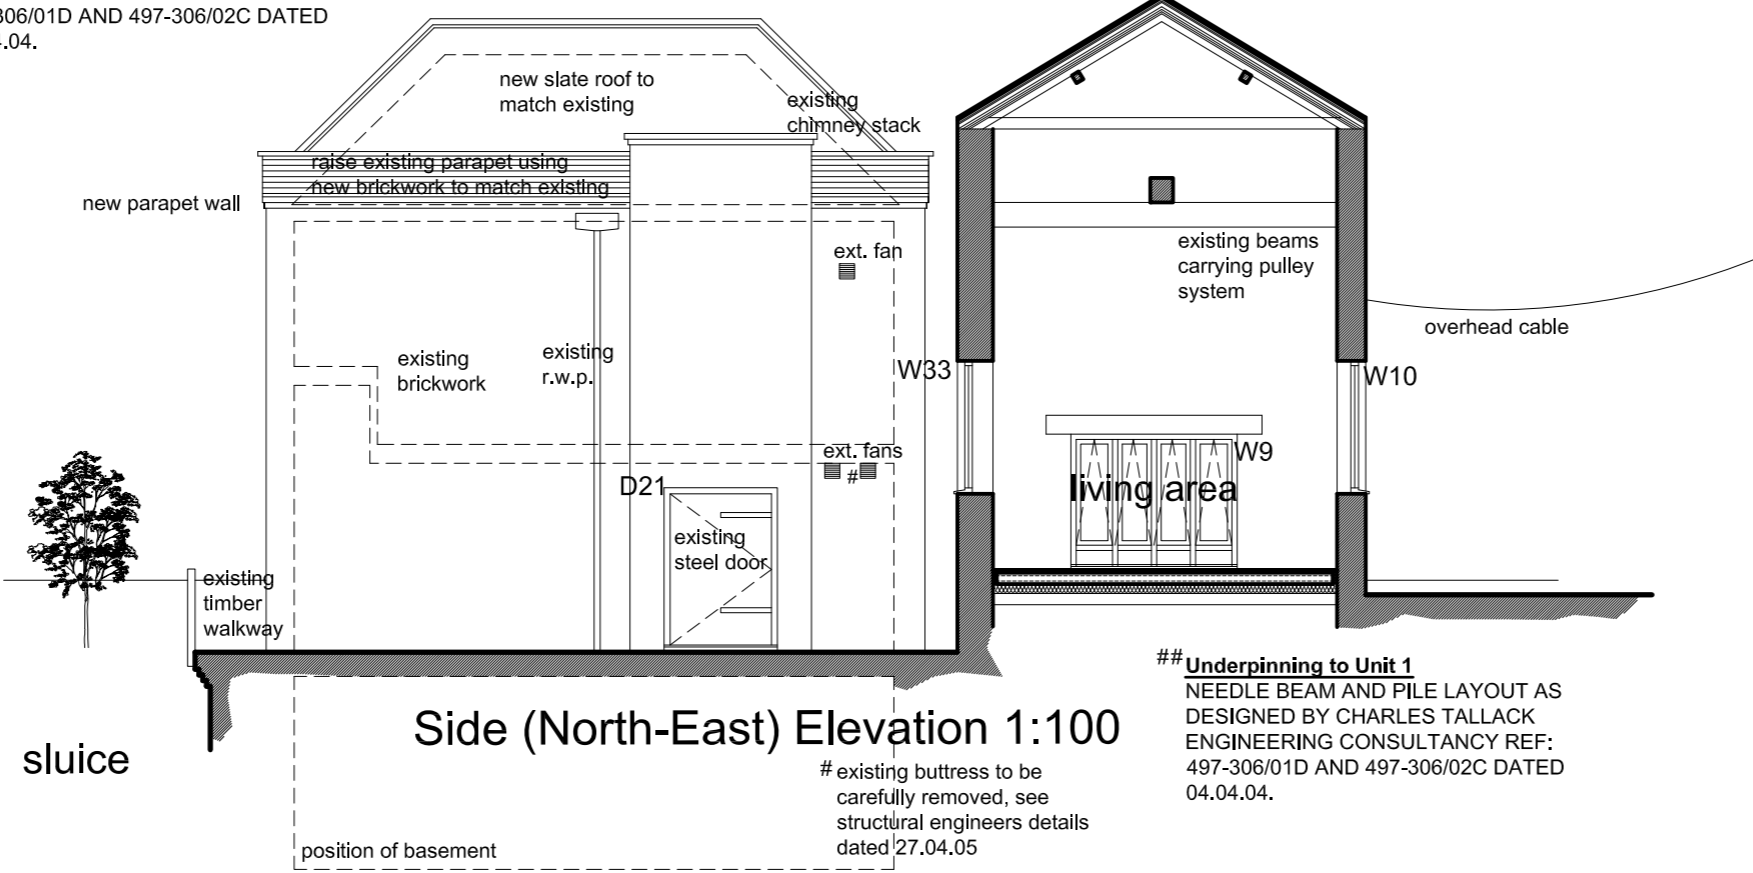

Side (North-East) Elevation 1:100

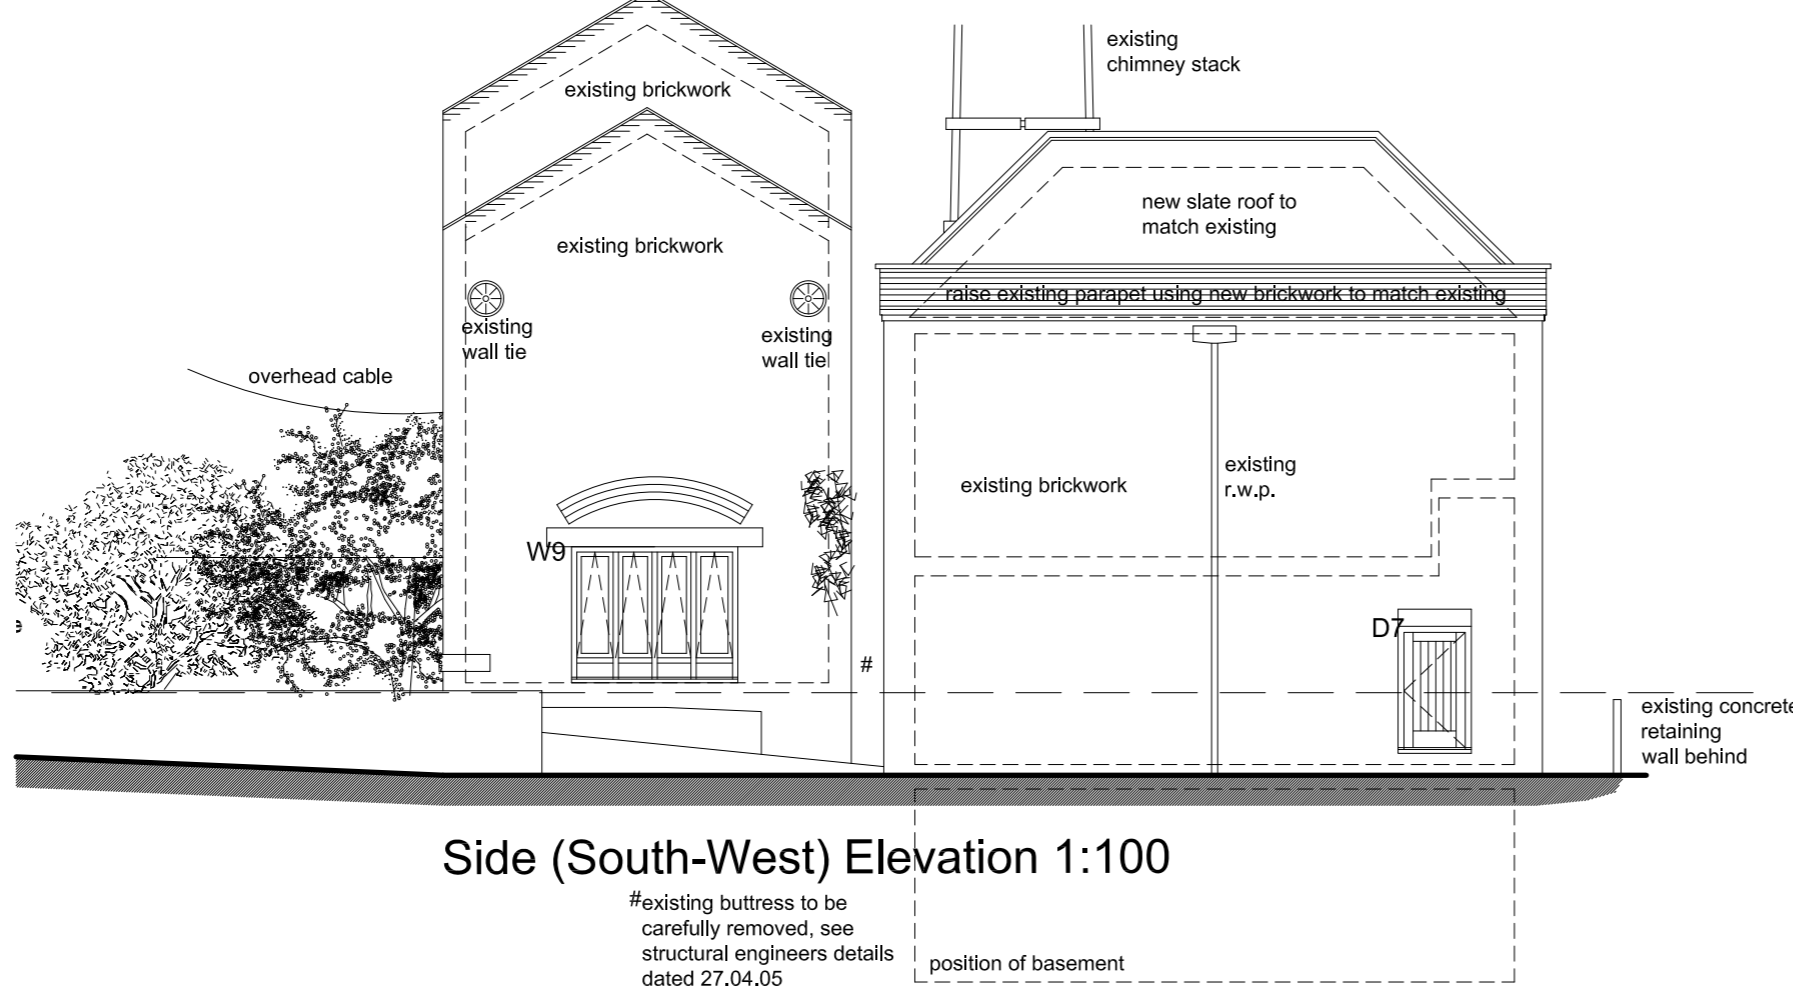

Side (South-West) Elevation 1:100

THIS DRAWING IS THE COPYRIGHT OF THE ARCHITECT AND IS NOT TO BE REPRODUCED WITHOUT PRIOR PERMISSION.

ALL DIMENSIONS AND PARTICULARS ARE TO BE CHECKED ON SITE BEFORE WORK COMMENCES. DO NOT SCALE OFF THIS DRAWING.

THIS DRAWING IS TO BE READ IN CONJUNCTION WITH ALL RELEVANT STRUCTURAL ENGINEERS AND SUB-CONTRACTORS DETAILS, SPECIFICATIONS AND DRAWINGS, ALSO ARCHITECTS SCHEDULE OF WORKS REF: JOB 577, DATED JULY 2004.

FOR DETAILS OF THE ADEQUACY OF THE EXISTING STRUCTURE SEE THE STRUCTURAL ENGINEERS DETAILS, REF: 497-306AB PAGE NO. 1/1 ++ DATED 27.10.04.

Walderssea Pumping Station, South Brink, Wisbech	JOB
1:100 1:200	SCALE
Working Drawing (Elevations)	TITLE
'H' July 2008 (Planning conditions)	REVISED

557/10H
Mr. D. Housden
July 2008

